


STANDARD SPECIFICATION  
 CAPACITY: .... 21,000 GALLONS (500 BBL)  
 SIDE SHEETS: .... 1/4" A 36 PLATE  
 TOP SHEET: .... 1/4" A 36 PLATE  
 FRONT SHEET: .... 1/4" A 36 PLATE  
 REAR SHEET: .... 1/4" A 36 PLATE  
 FLOOR: ... 1/4" A 36 PLATE  
 MAIN FLOOR RAILS: .... 12" X 20.7#  
 STRUCTURAL CHANNEL  
 FLOOR CROSSMEMBERS: .... 1/4" A 36 PLATE  
 SIDE STAKES: .... ONE PIECE 3/8" A 36 PLATE  
 SUSPENSION: .... 3 LEAF SPRING, 22,500 LBS. CAPACITY  
 AXLE: .... 77.5" TRACK, 22,500 LBS. CAPACITY  
 TIRES: .... 11R22.5  
 WHEELS: .... 8.25 X 22.5 STEEL  
 WEIRS: .... 3 - REMOVABLE (1) UNDER AND (2) OVER WEIRS  
 MANWAYS: .... 1 - 22" DIA. FRONT  
           .... 1 - 22" DIA. CURB SIDE  
 VALVES: .... 2 - 6" BUTTERFLY VALVE (INSIDE/OUTSIDE) (FRONT & REAR)  
           .... 2 - 4" BUTTERFLY VALVE (INSIDE/OUTSIDE) (FRONT & REAR)  
           .... 2 - 4" DRAIN VALVE (FRONT & REAR)  
 BLIND FLANGE: .... 2 - 6" BLIND FLANGE (REAR)  
 FILL LINE: .... 1 - 3" 90° L.R. ELBOW w/ CAP (ROOF)  
 BLAST: .... (INTERIOR) SSPC-SP-10 (NEAR WHITE)  
           .... (EXTERIOR) SSPC-SP-6 (COMMERCIAL BLAST)  
 PAINT: .... (INTERIOR) EPOXYPHENOLIC 100% SOLID 20.0 MILS D.F.T.  
           .... (EXTERIOR) PRIMER COAT EPOXY 3.0 TO 4.0 MILS D.F.T.  
           .... (EXTERIOR) FINISH COAT POLYURETHANE 3.0 TO 4.0 D.F.T.

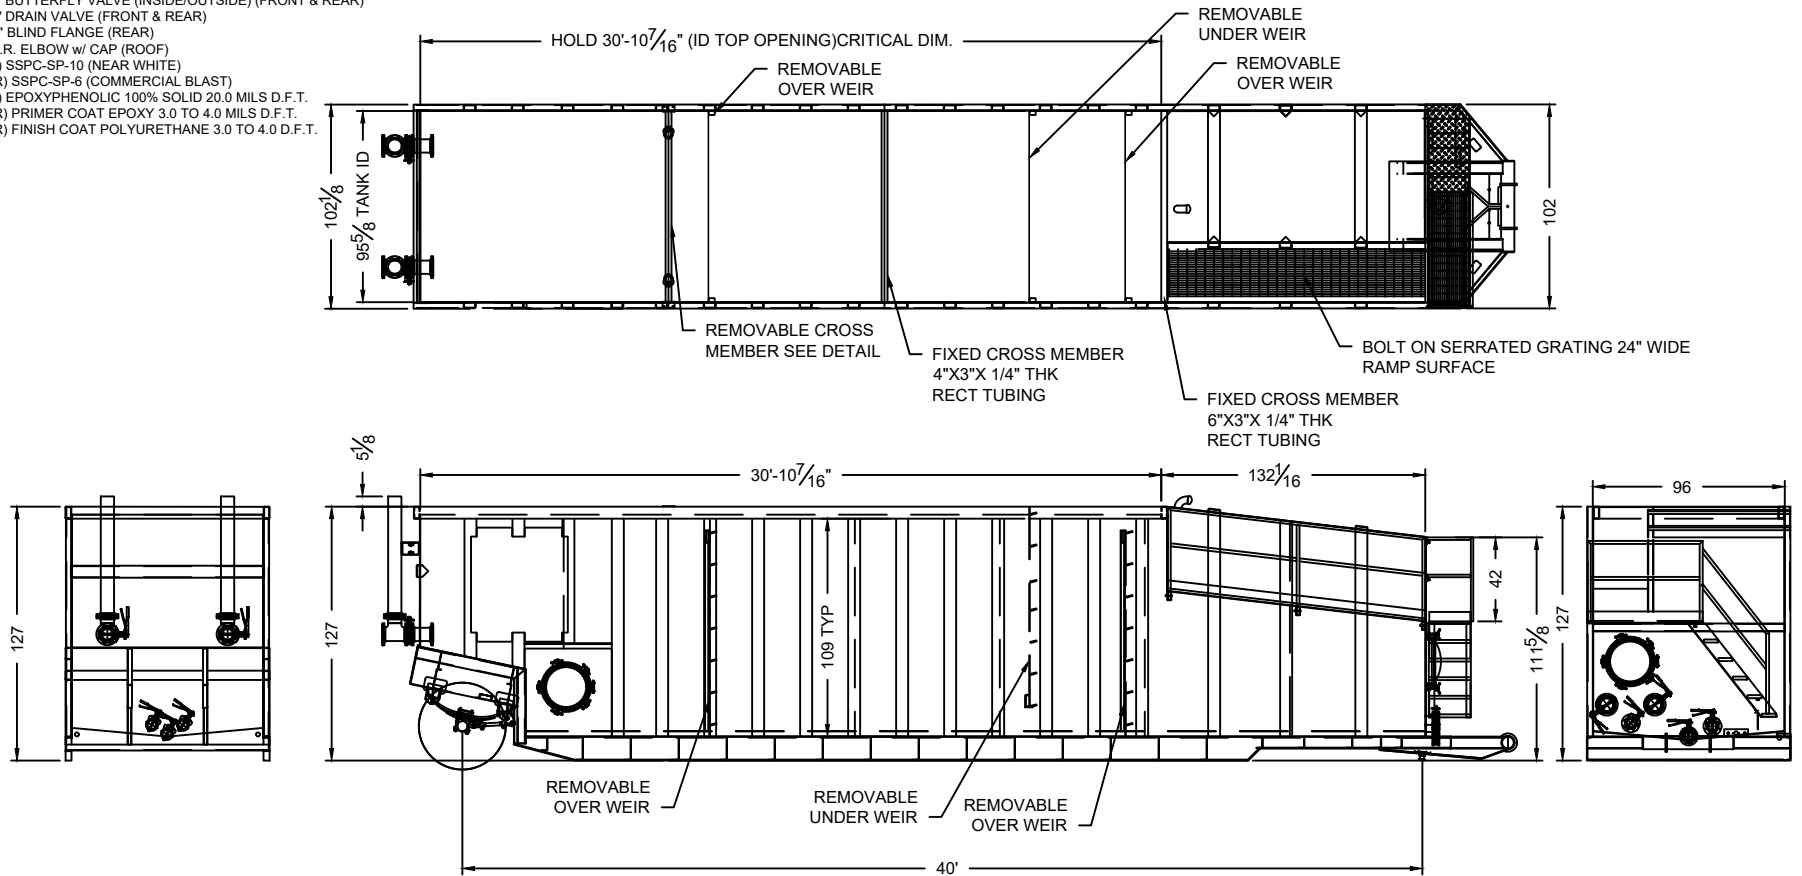

**CUSTOMER DRAWING APPROVAL**

APPROVED FIRM: \_\_\_\_\_

APPROVED AS NOTED DATE: \_\_\_\_\_

SIGNATURE: \_\_\_\_\_

TITLE: \_\_\_\_\_

THIS DRAWING IS FOR APPROVAL ONLY. IT IS A REPRESENTATION BASELINE OF THIS MODEL TANK. VARIATIONS BETWEEN THIS DRAWING AND THE ACTUAL EQUIPMENT DO EXIST.

**Continental  
Carbon Group**

THIS DRAWING & ALL INFORMATION THEREON IS THE PROPERTY OF CONTINENTAL CARBON GROUP INC. IT IS SUBMITTED IN CONFIDENCE AND SHALL NOT BE DISCLOSED, USED OR DUPLICATED IN WHOLE OR IN PART FOR ANY PURPOSE WHATSOEVER WITHOUT WRITTEN PERMISSION FROM CCG.

DESCRIPTION:  
**21,000 GALLON  
OPEN TOP WEIR TANK**

REV	CHANGE	DATE	BY

DWG BY: CR	DATE: 01.15.20	SIZE: A	DRAWING NO.: 1	REV: -
SCALE: 1/8"=1'-0"	CRD BY: ---			